


Situationsplan  
SKALA 1 : 500

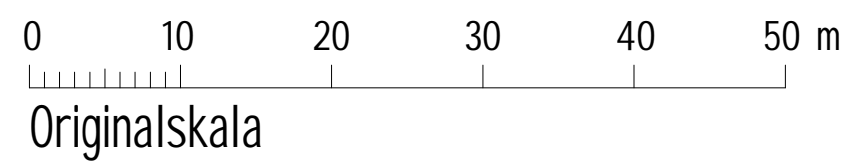

TÄRNESTAD 1:9, 1:14, 1:15, 1:16

/A1

2023-10-21 13:29:42 R:\pers\3\Project3.rvt